

GENERAL NOTES

1. ALL CONSTRUCTION TO MEET THE CURRENT REQUIREMENTS OF THE ONTARIO BUILDING CODE (O.B.C.) AND MUNICIPAL BY-LAWS.
2. CONTRACTOR TO CHECK AND VERIFY ALL DIMENSIONS, ASSEMBLIES, AND TAGS PRIOR TO CONSTRUCTION. DO NOT SCALE THE DRAWINGS. REPORT ANY DISCREPANCIES TO THE ARCHITECT.
3. THIS DRAWING TO BE READ IN CONJUNCTION WITH ALL RELEVANT SPECIFICATIONS, ARCHITECTURAL, STRUCTURAL, CIVIL, MECHANICAL, ELECTRICAL DRAWINGS, GEOTECHNICAL REPORT(S) & ENVIRONMENTAL REPORT(S).
4. ARCHITECTURAL DRAWINGS SHALL NOT BE REPRODUCED WITHOUT CONSENT FROM THIS ARCHITECT.

REVISIONS

No.	DATE	DESCRIPTION	BY
01			PD/TA



286 DUFFERIN AVE. BRANTFORD ONT N3T 4S2
226.206-1643c patrick@patrickdavidtrotter.com

PROJECT Proposed


DENTAL BUILDING
128 KING GEORGE ROAD,
BRANTFORD, ON

CLIENT

DRAWING TITLE
**ALTERNATE
ROOF DESIGN
COLOURED
ELEVATIONS**

FILE	23-17	DATE	JULY 2023
SCALE	1/4"	DRAWN	PD/TA
CHECKED	PD/TA	DRAWING NO.	

A3.4

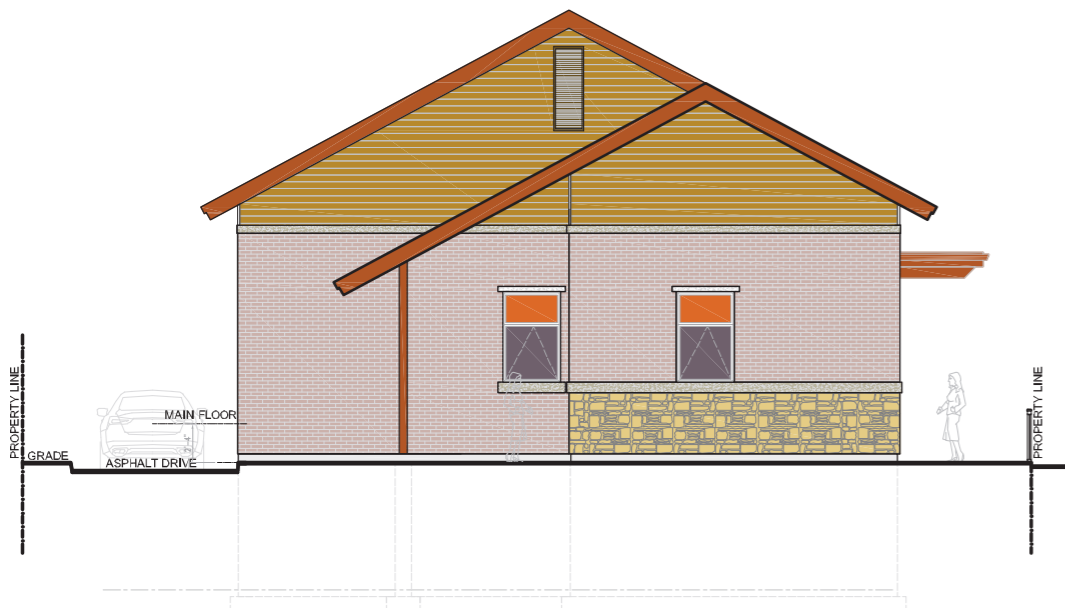


BUILDING ELEVATION - NORTH



BUILDING ELEVATION - NORTH



BUILDING ELEVATION - SOUTH

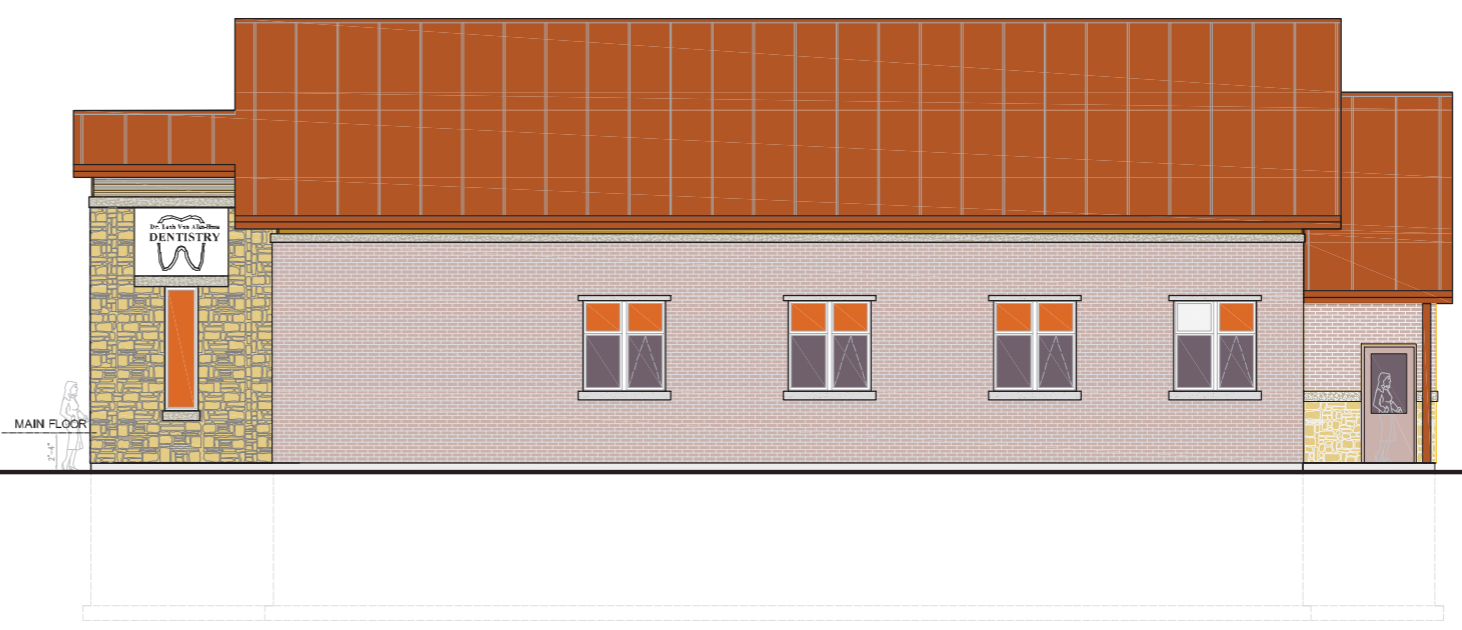

BUILDING ELEVATION - SOUTH