
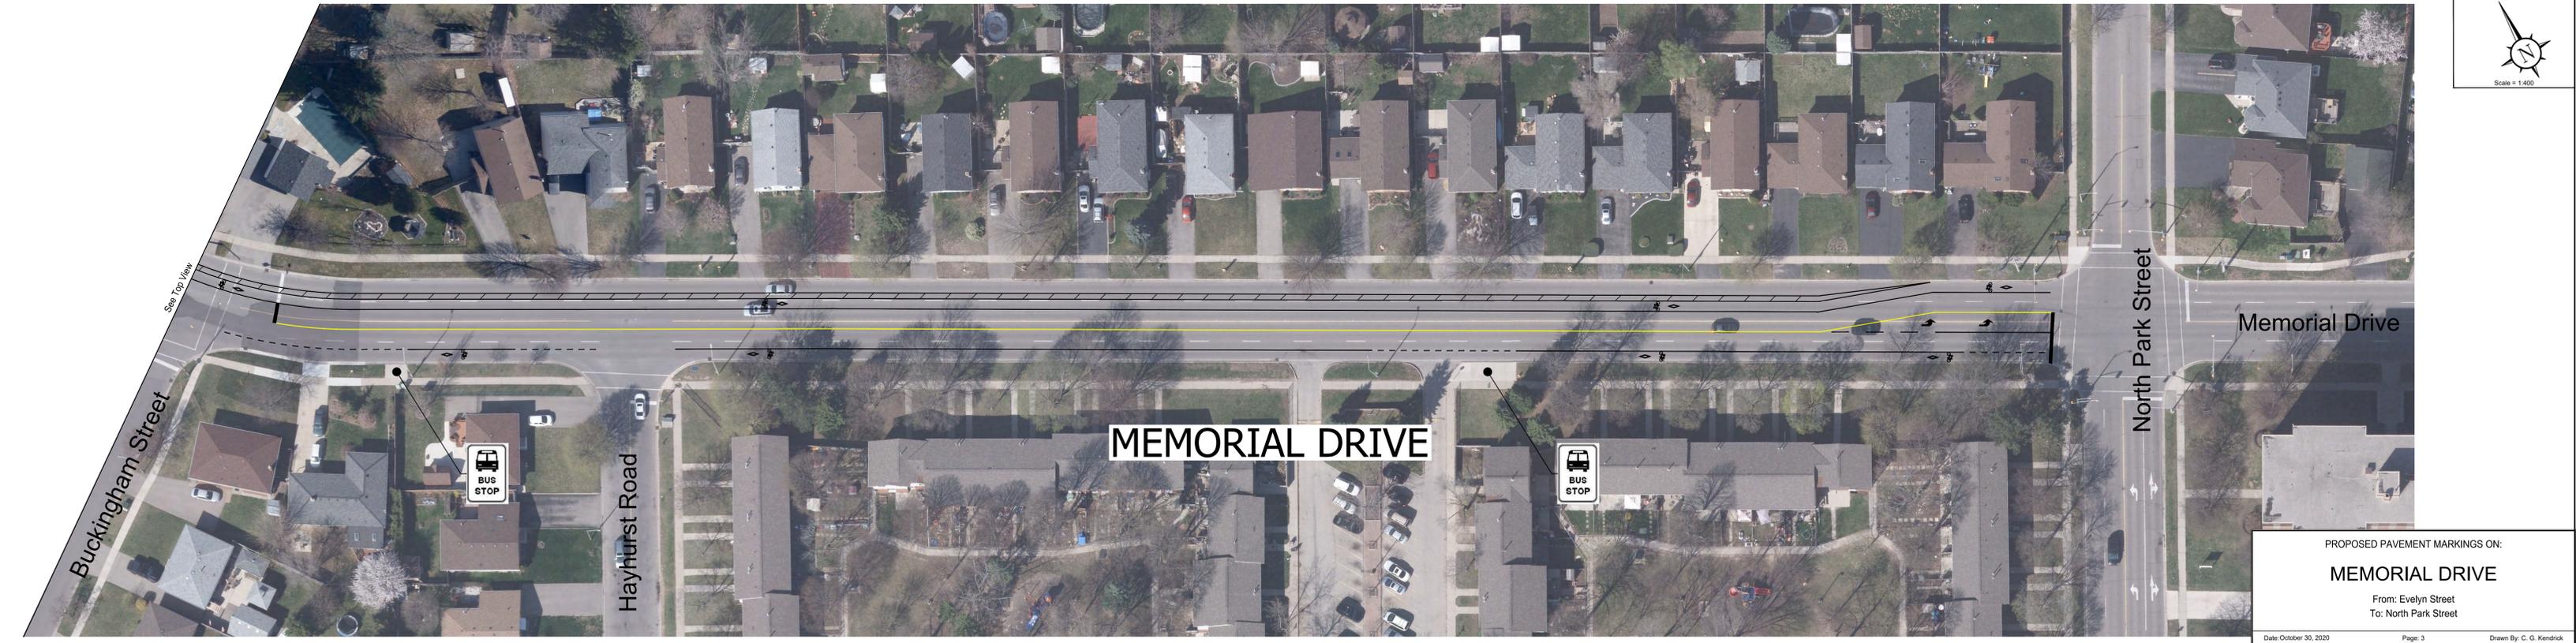


PROPOSED PAVEMENT MARKINGS ON:
MEMORIAL DRIVE
 From: Powerline Road
 To: Ashgrove Avenue

Date: October 30, 2020 Page: 1 Drawn By: C. G. Kendrick

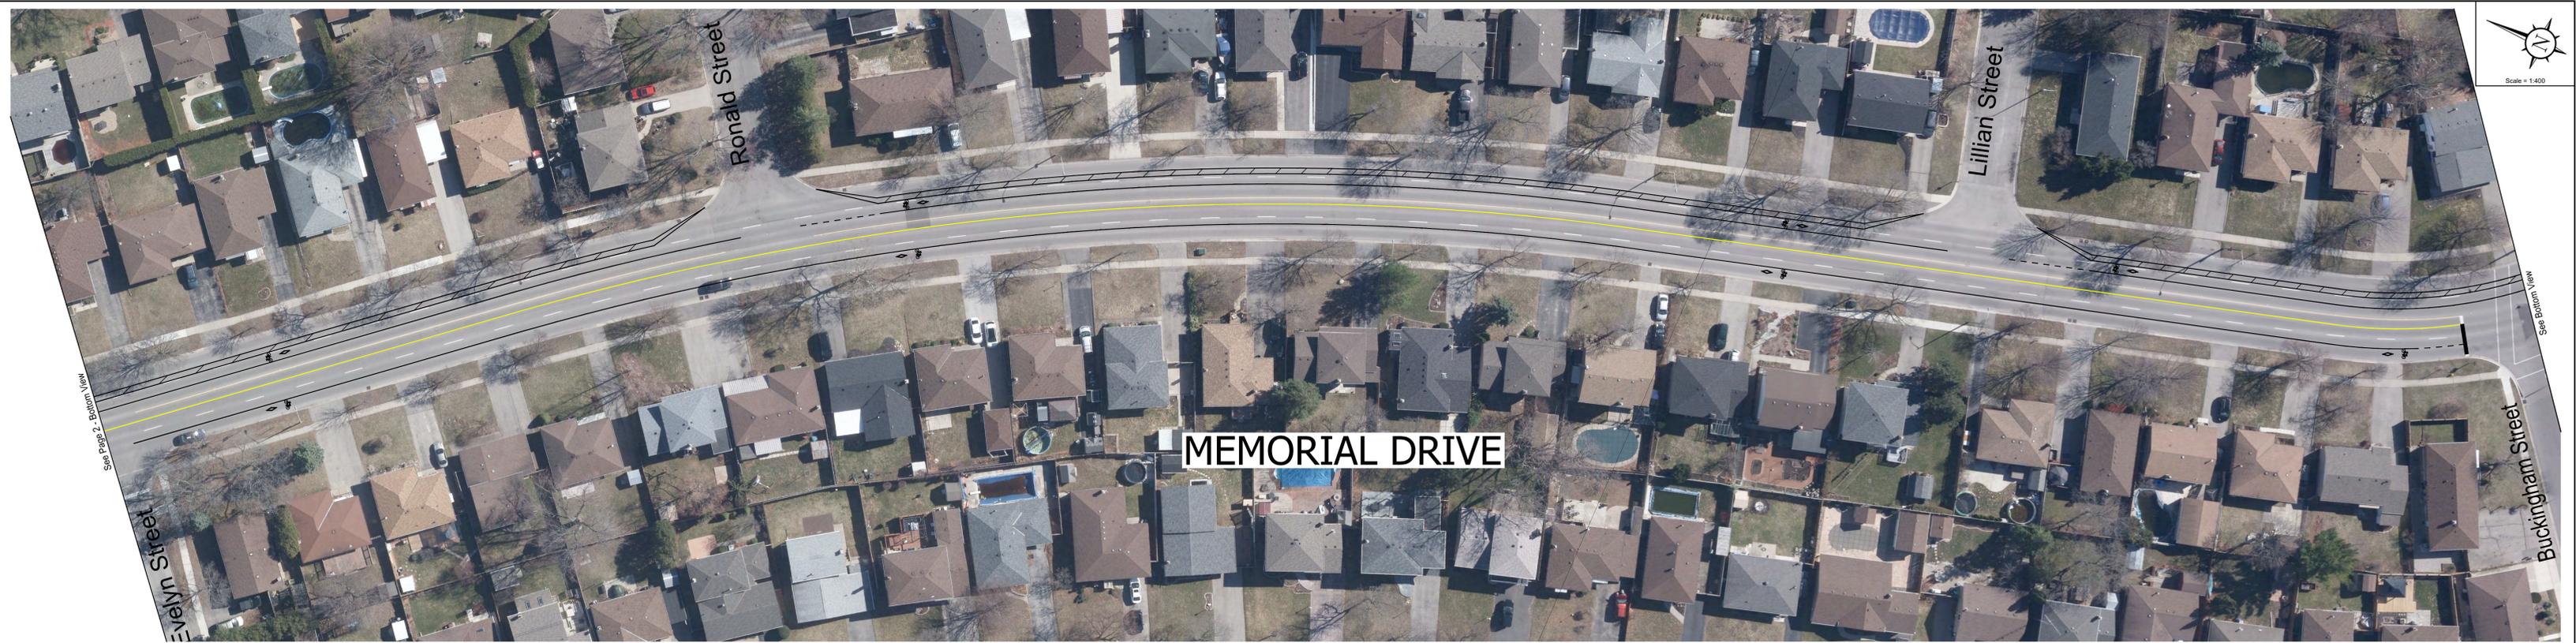

PROPOSED PAVEMENT MARKINGS ON:
MEMORIAL DRIVE
 From: Evelyn Street
 To: North Park Street

10/30/20 ENGINEERING/01 PROJECTS/TRANSPORTATION/MEMORIAL_DRIVE_LANE_MARKING/MEMORIAL_DRIVE.DWG