


GROUND FLOOR PLAN

Option 2

DOOR
DING
CE

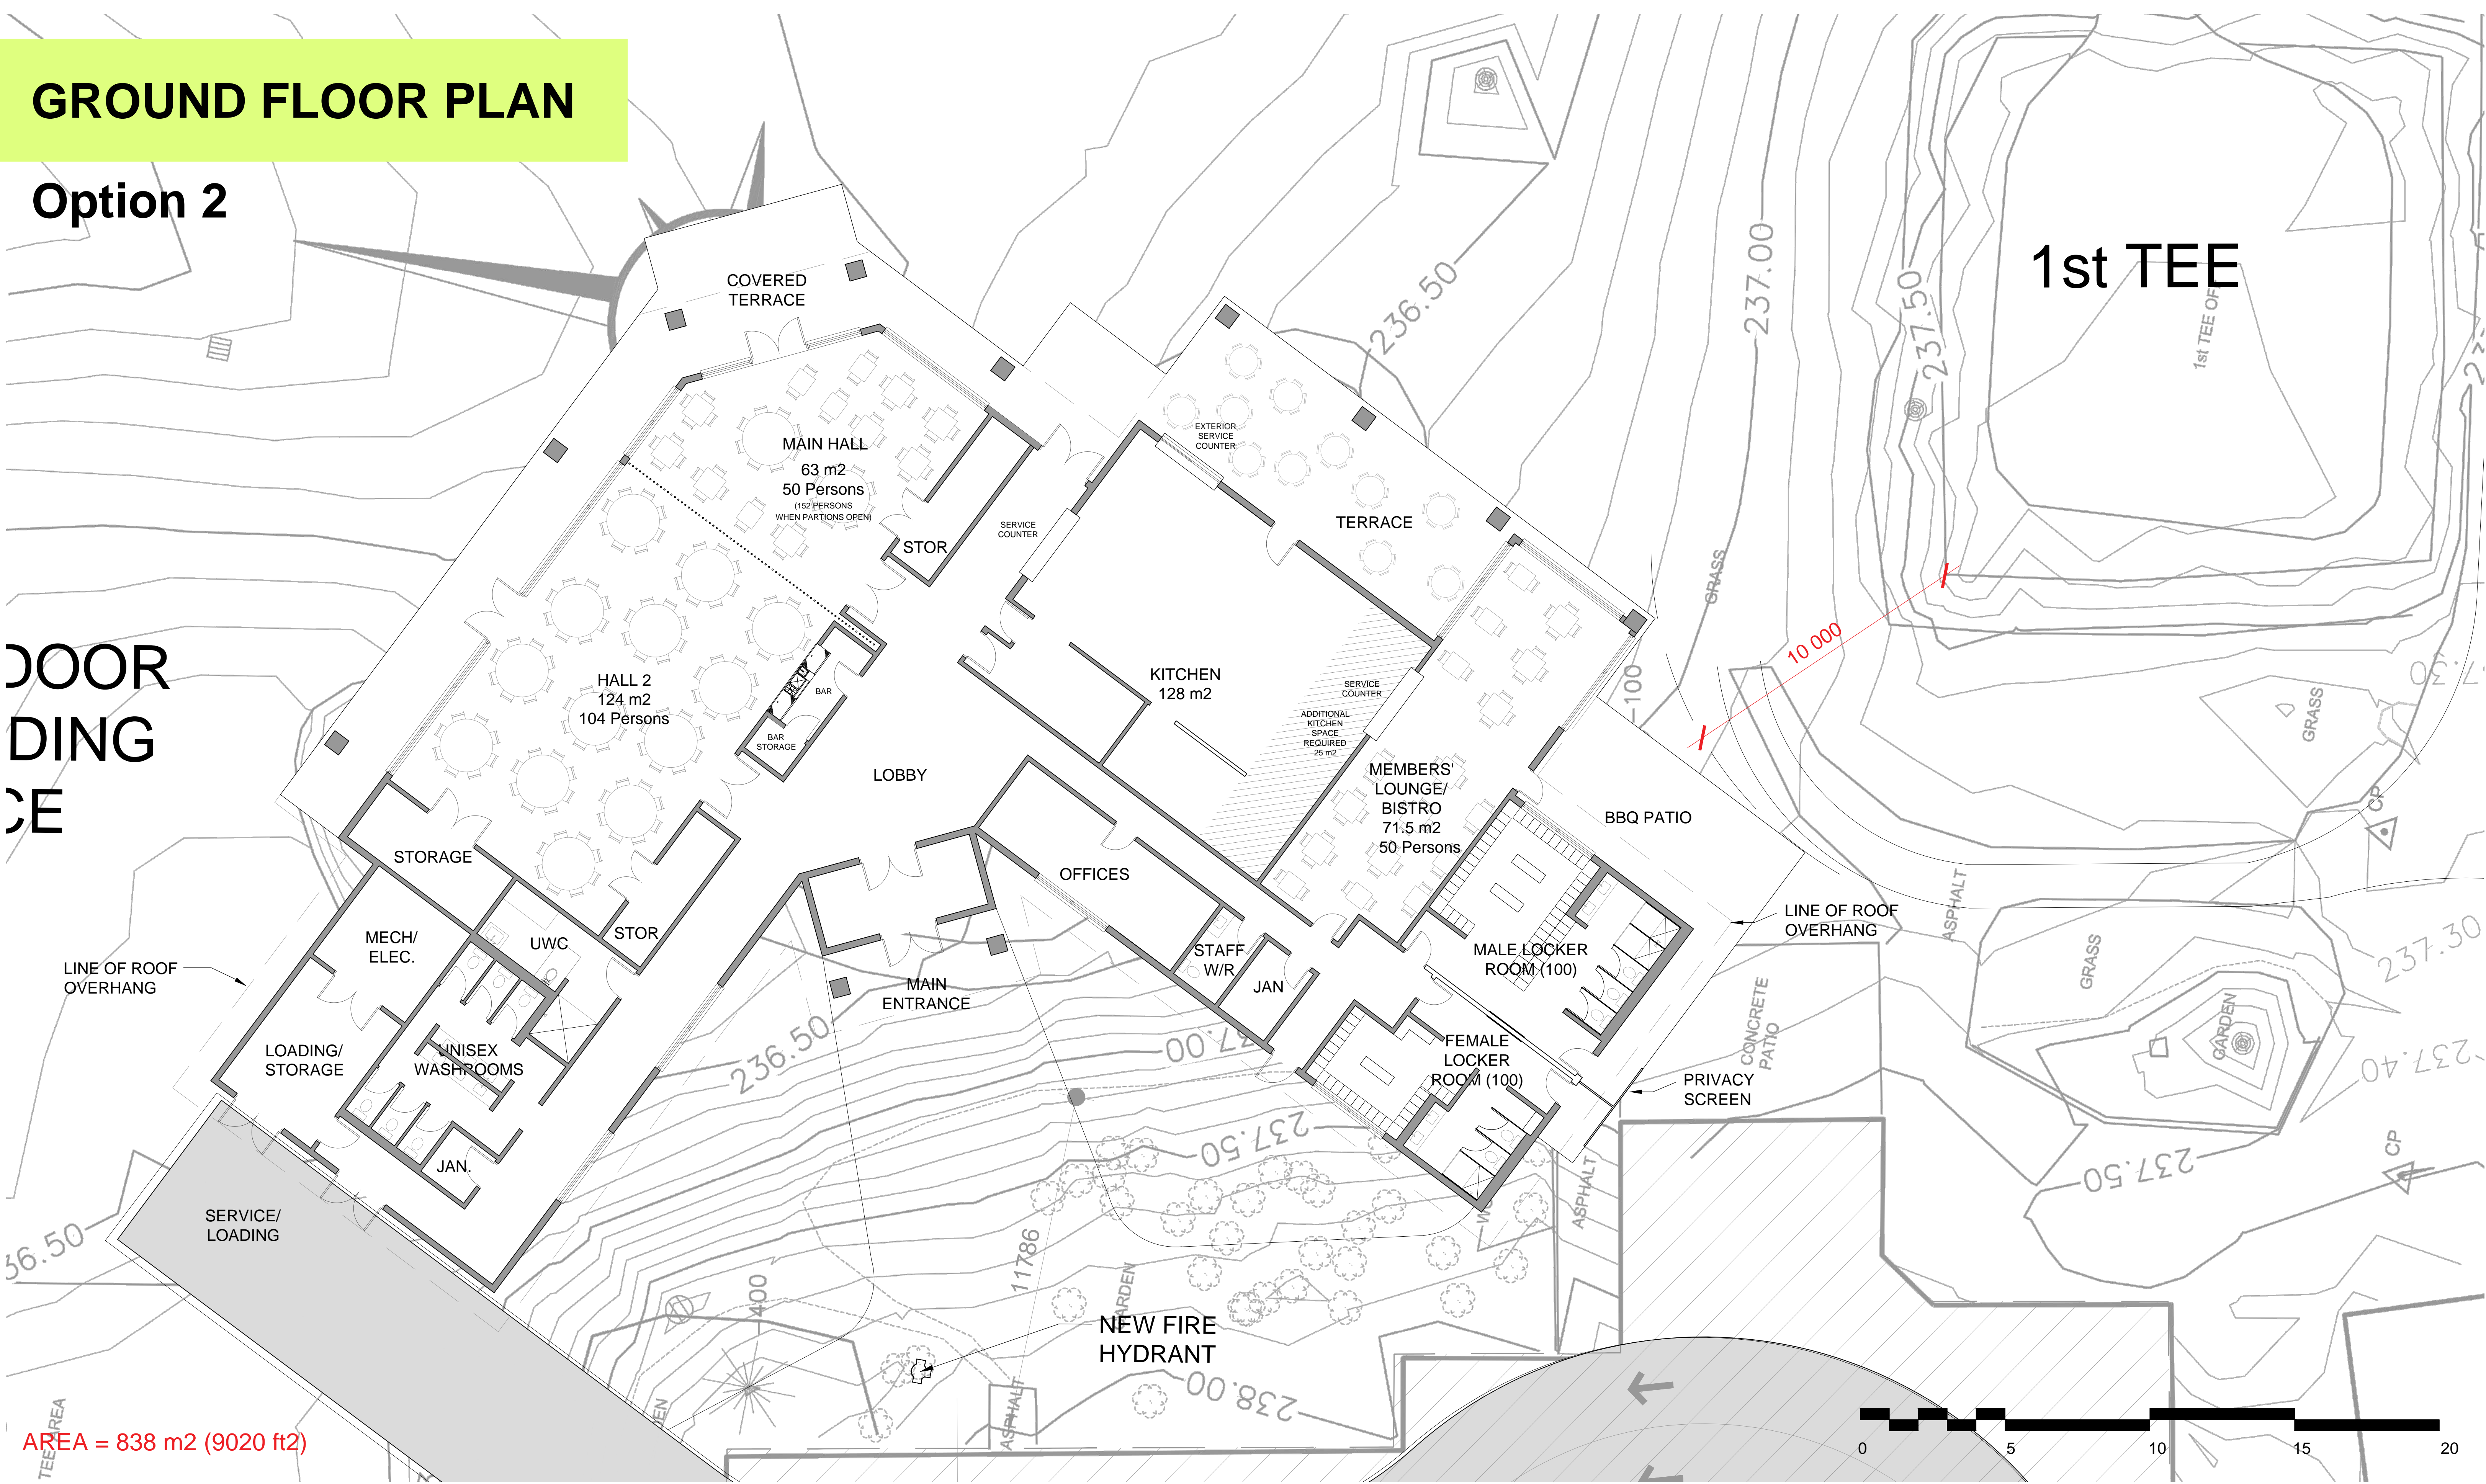

AREA = 838 m2 (9020 ft2)