


Appendix F: Sun/Shadow Study

NOT ISSUED FOR CONSTRUCTION

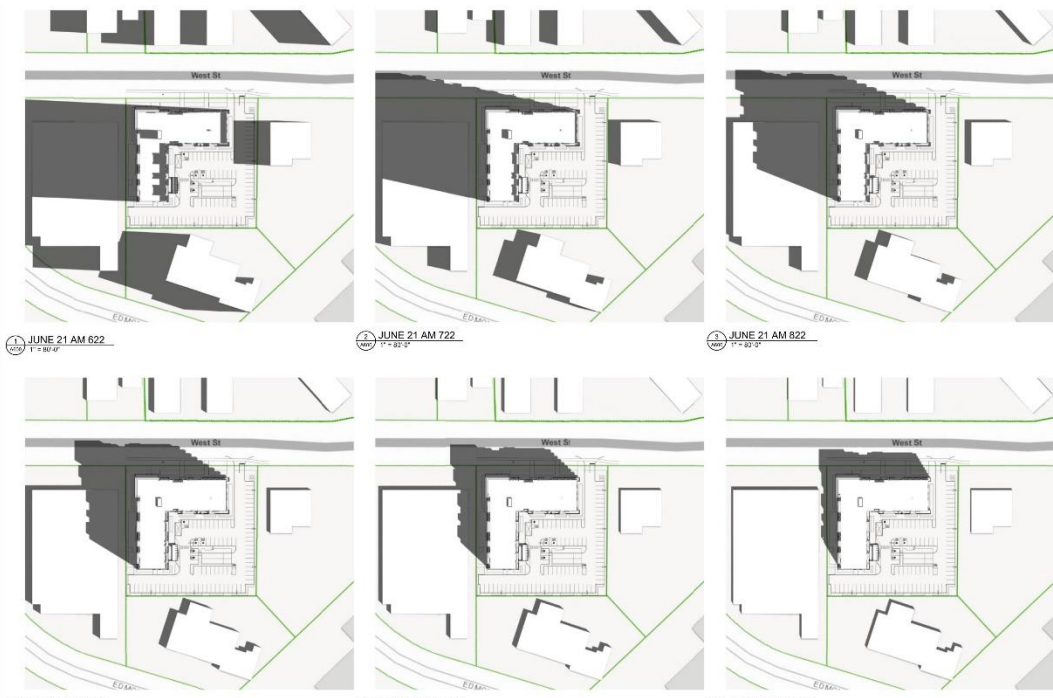

JUNE 21 AM 622






No.	Revisions	Date

ISSUANCE SCHEDULE













1 JUNE 21 PM 1222
1" = 80'-0"

2 JUNE 21 PM 122 (SOLAR NOON)
1" = 80'-0"

3 JUNE 21 PM 222
1" = 80'-0"

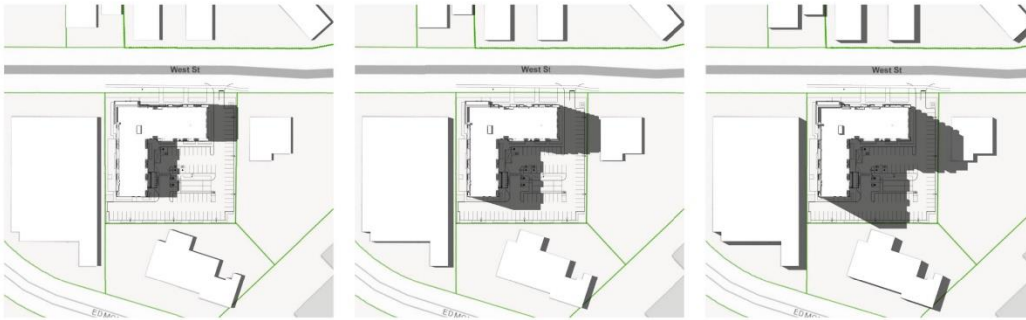


4 JUNE 21 PM 322
1" = 80'-0"

5 JUNE 21 PM 422
1" = 80'-0"

6 JUNE 21 PM 522
1" = 80'-0"

NOT ISSUED FOR CONSTRUCTION

No.	Description	Date
ISSUANCE SCHEDULE		
CLIENT: WEST ST. RETIREMENT HOME		
PROJECT: WEST ST. RETIREMENT HOME		
SHADOW STUDY - SUMMER		
SHEET NO. A601		

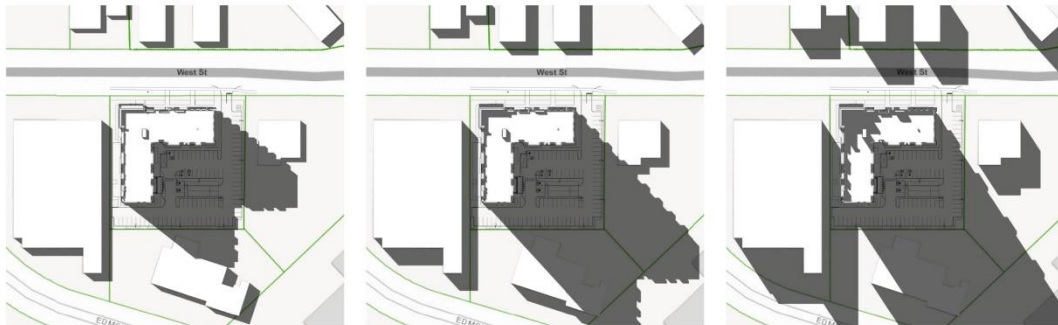



7 JUNE 21 PM 622
1" = 80'-0"

8 JUNE 21 PM 722
1" = 80'-0"

9 JUNE 21 PM 822
1" = 80'-0"

NOT ISSUED FOR CONSTRUCTION


No.	Description	Date
ISSUANCE SCHEDULE		
CLIENT: WEST ST. RETIREMENT HOME		
PROJECT: WEST ST. RETIREMENT HOME		
SHADOW STUDY - SUMMER		
SHEET NO. A602		

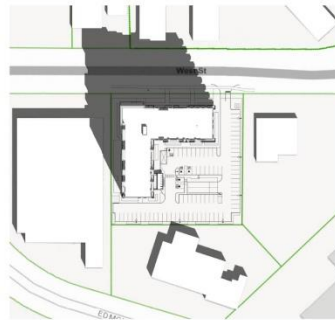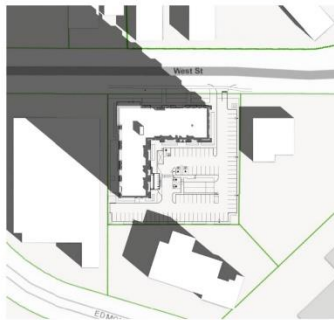

1 SEPT 21 AM 8:14
T= 80° F

2 SEPT 21 AM 9:14
T= 80° F

3 SEPT 21 AM 10:14
T= 80° F

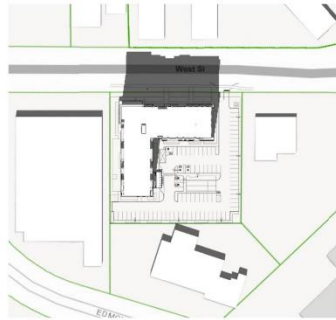

4 SEPT 21 AM 11:14
T= 80° F

5 SEPT 21 PM 12:14
T= 80° F

6 SEPT 21 PM 1:14 (SOLAR NOON)
T= 80° F

NOT ISSUED FOR CONSTRUCTION

No.	Description	Date

ISSUANCE SCHEDULE












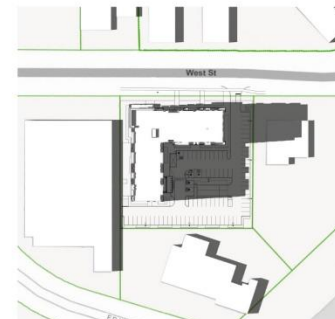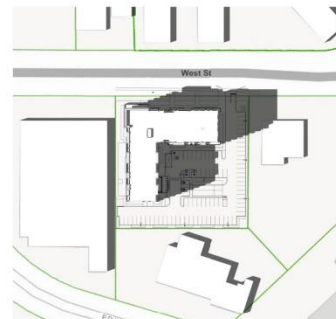

7 SEPT 21 PM 2:14
T= 87° F

8 SEPT 21 PM 3:14
T= 87° F

9 SEPT 21 PM 4:14
T= 87° F

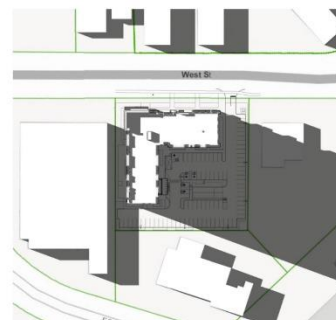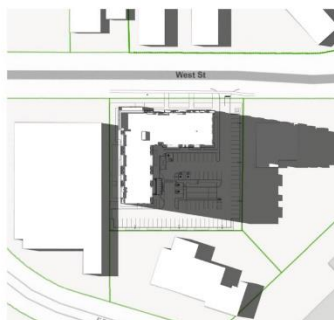

10 SEPT 21 PM 5:14
T= 87° F

11 SEPT 21 PM 6:14
T= 87° F

NOT ISSUED FOR CONSTRUCTION

No.	Description	Date

ISSUANCE SCHEDULE










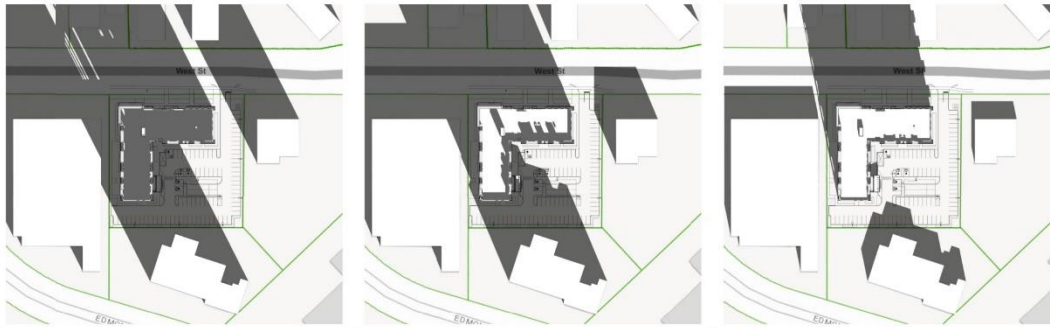

1 DEC 21 AM 819
1" = 80'0"

2 DEC 21 AM 919
1" = 80'0"

3 DEC 21 AM 1019
1" = 80'0"

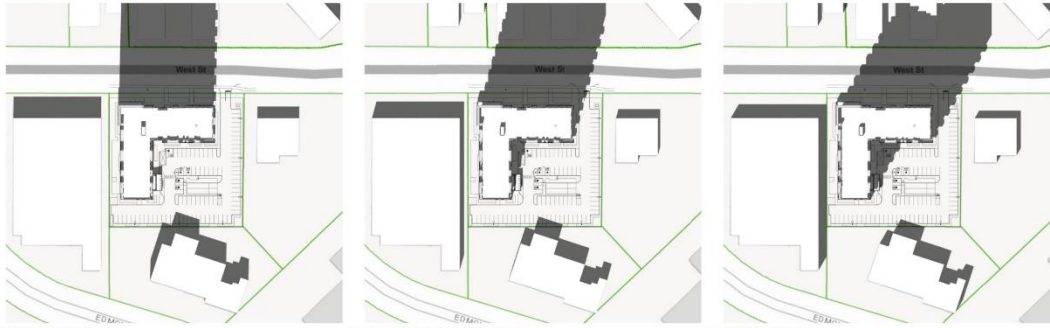


4 DEC 21 AM 1119
1" = 80'0"

5 DEC 21 PM 1219 (SOLAR NOON)
1" = 80'0"

6 DEC 21 PM 119
1" = 80'0"

NOT ISSUED FOR CONSTRUCTION

No.	By	Description	Date
ISSUANCE SCHEDULE			
DO NOT SCALE DRAWING. USE ONLY PROVISIONS AND NOTES FOR INTERPRETATION. VERIFY DIMENSIONS AND DETAILS ON ALL SHEETS. DIMENSIONS SHALL TAKE PRECEDENCE OVER ANY OTHER INFORMATION ON DRAWINGS.			
DEVELOPER/CONSULTANT			
ADDRESS			
OWNER			
PROJECT		WEST ST. RETIREMENT HOME	
SHEET TITLE		SHADOW STUDY - WINTER	
BY		A605	

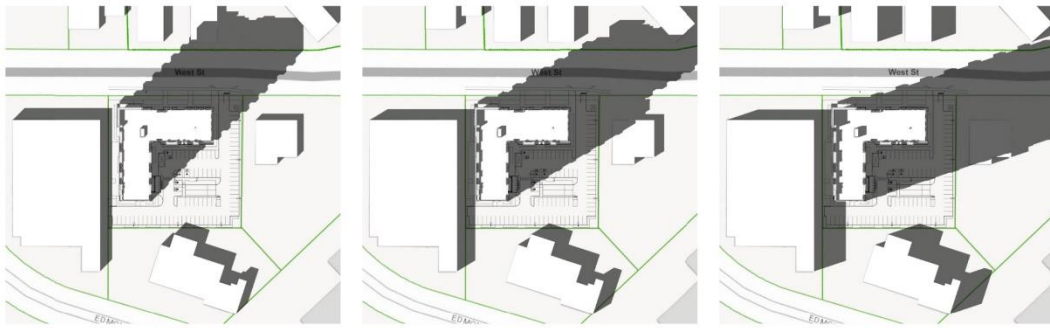

7 DEC 21 PM 219
1" = 80'0"

8 DEC 21 PM 319
1" = 80'0"

9 DEC 21 PM 419
1" = 80'0"

NOT ISSUED FOR CONSTRUCTION

No.	By	Description	Date
ISSUANCE SCHEDULE			
DO NOT SCALE DRAWING. USE ONLY PROVISIONS AND NOTES FOR INTERPRETATION. VERIFY DIMENSIONS AND DETAILS ON ALL SHEETS. DIMENSIONS SHALL TAKE PRECEDENCE OVER ANY OTHER INFORMATION ON DRAWINGS.			
DEVELOPER/CONSULTANT			
ADDRESS			
OWNER			
PROJECT		WEST ST. RETIREMENT HOME	
SHEET TITLE		SHADOW STUDY - WINTER	
BY		A606	